


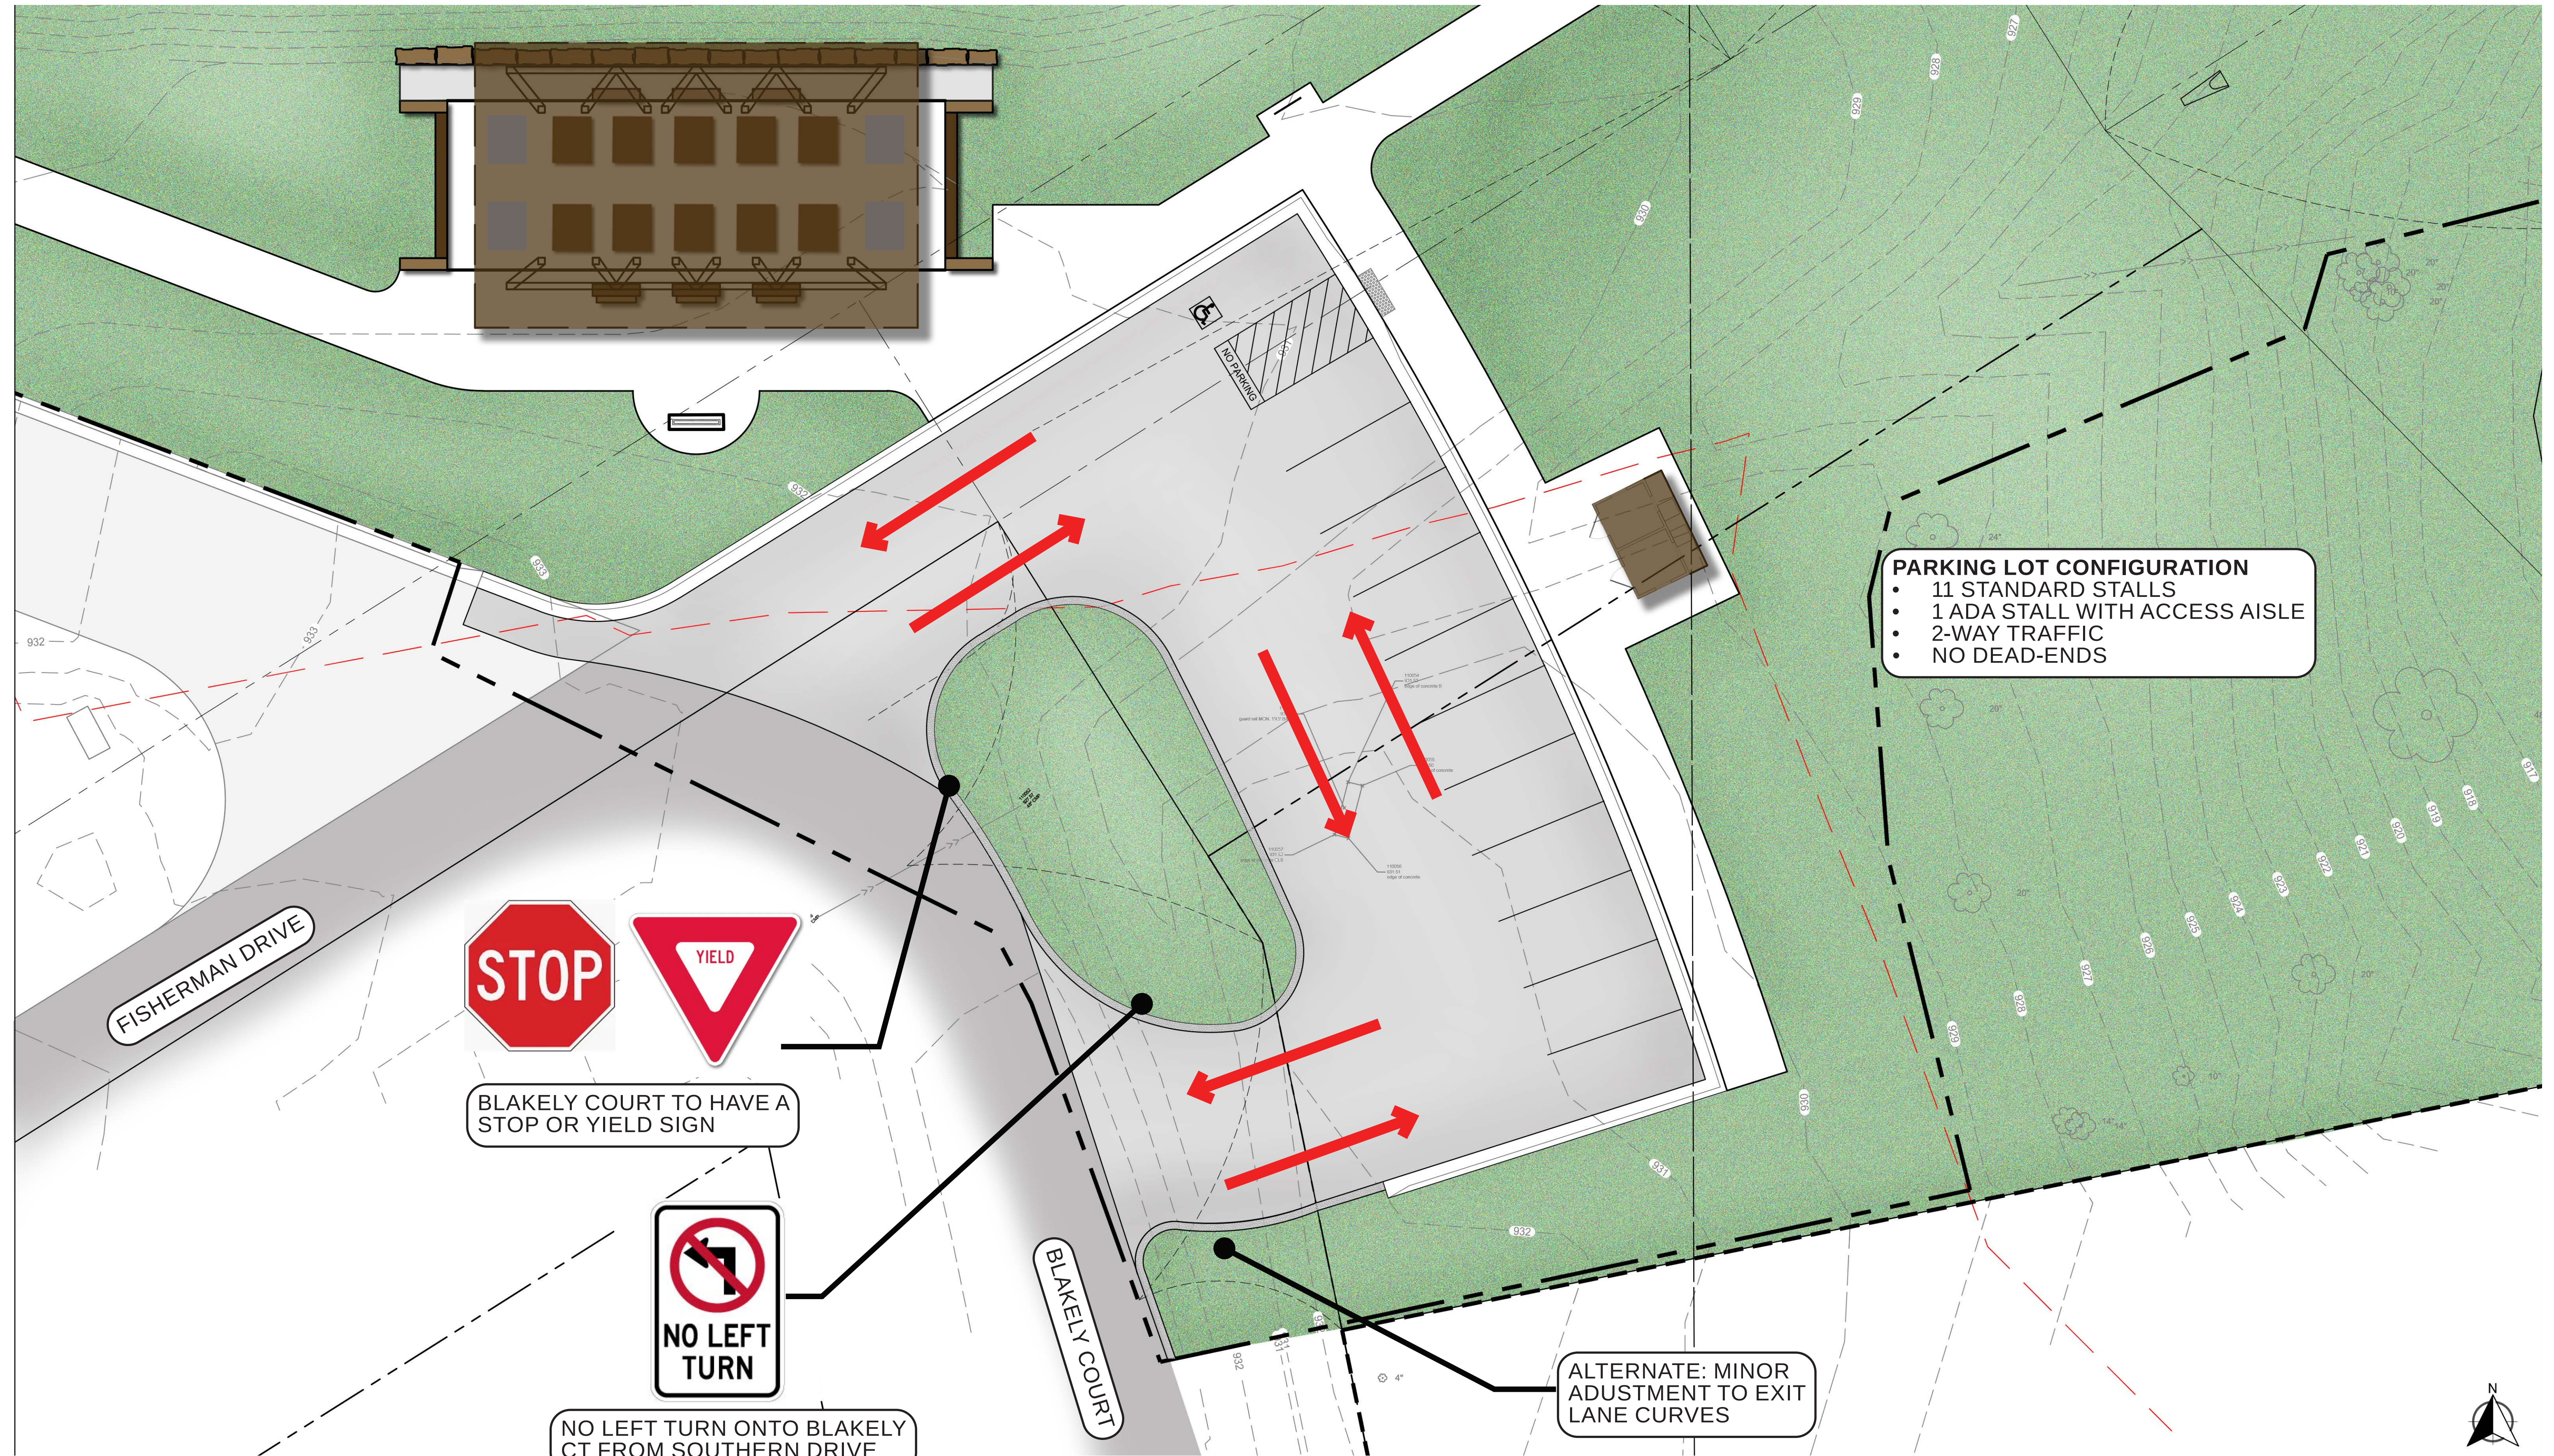

Lake Zumbro Phase 2 | Parking: Two-Way Layout

Oronoco, Minnesota

June 2026 | WSB Project number: 031052-000